


신라대학교 미술관 323호 웹툰학과 강의실 조성공사

2023.12

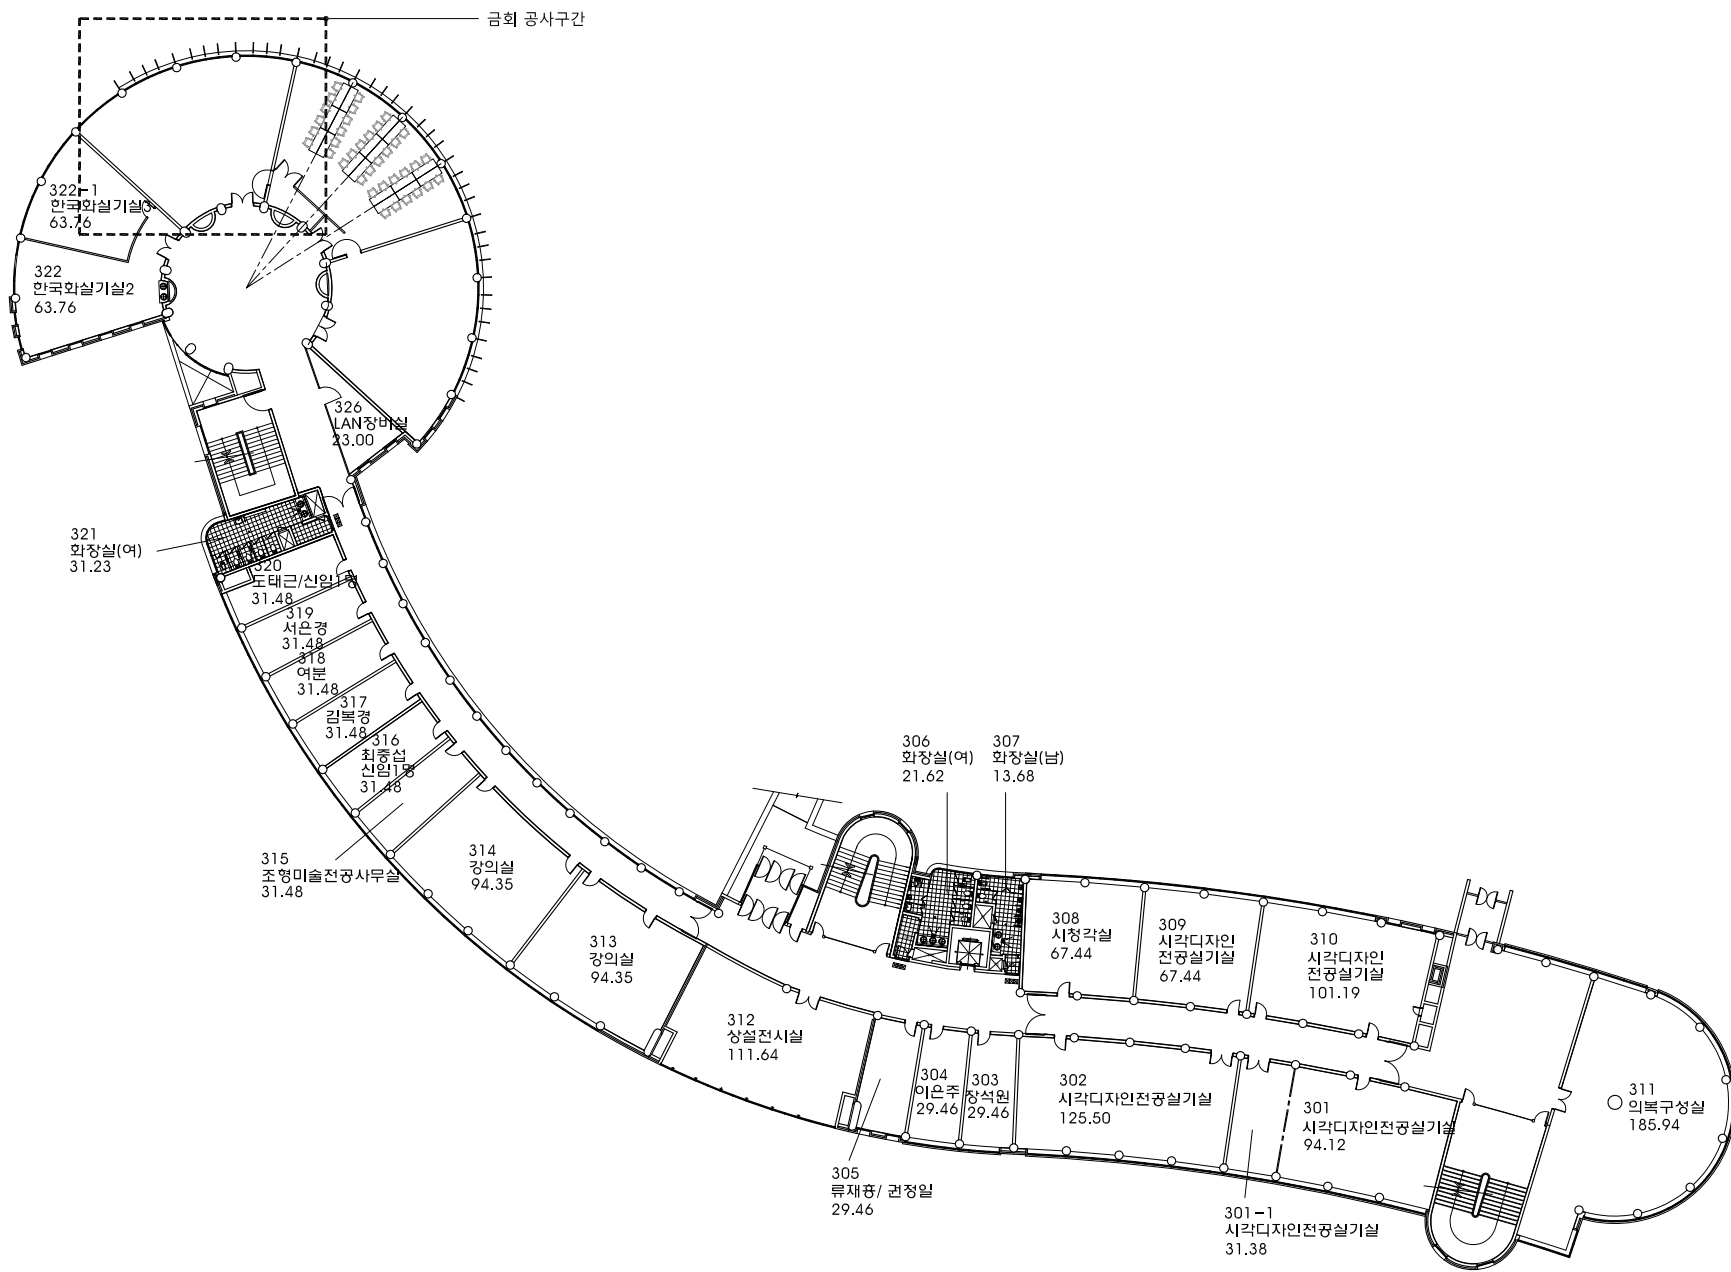

REVISION

DESIGN BY

DRAWING BY

CHECKED BY

DATE 2022. 10

SCALE A3 : 1/400


NAME OF DRAWING

신라대학교
미술관 3층 전체 평면도
(변경후)

DRAWING NO. I-001

SHEET NO. 001

ARCHITECT/ENGINEER

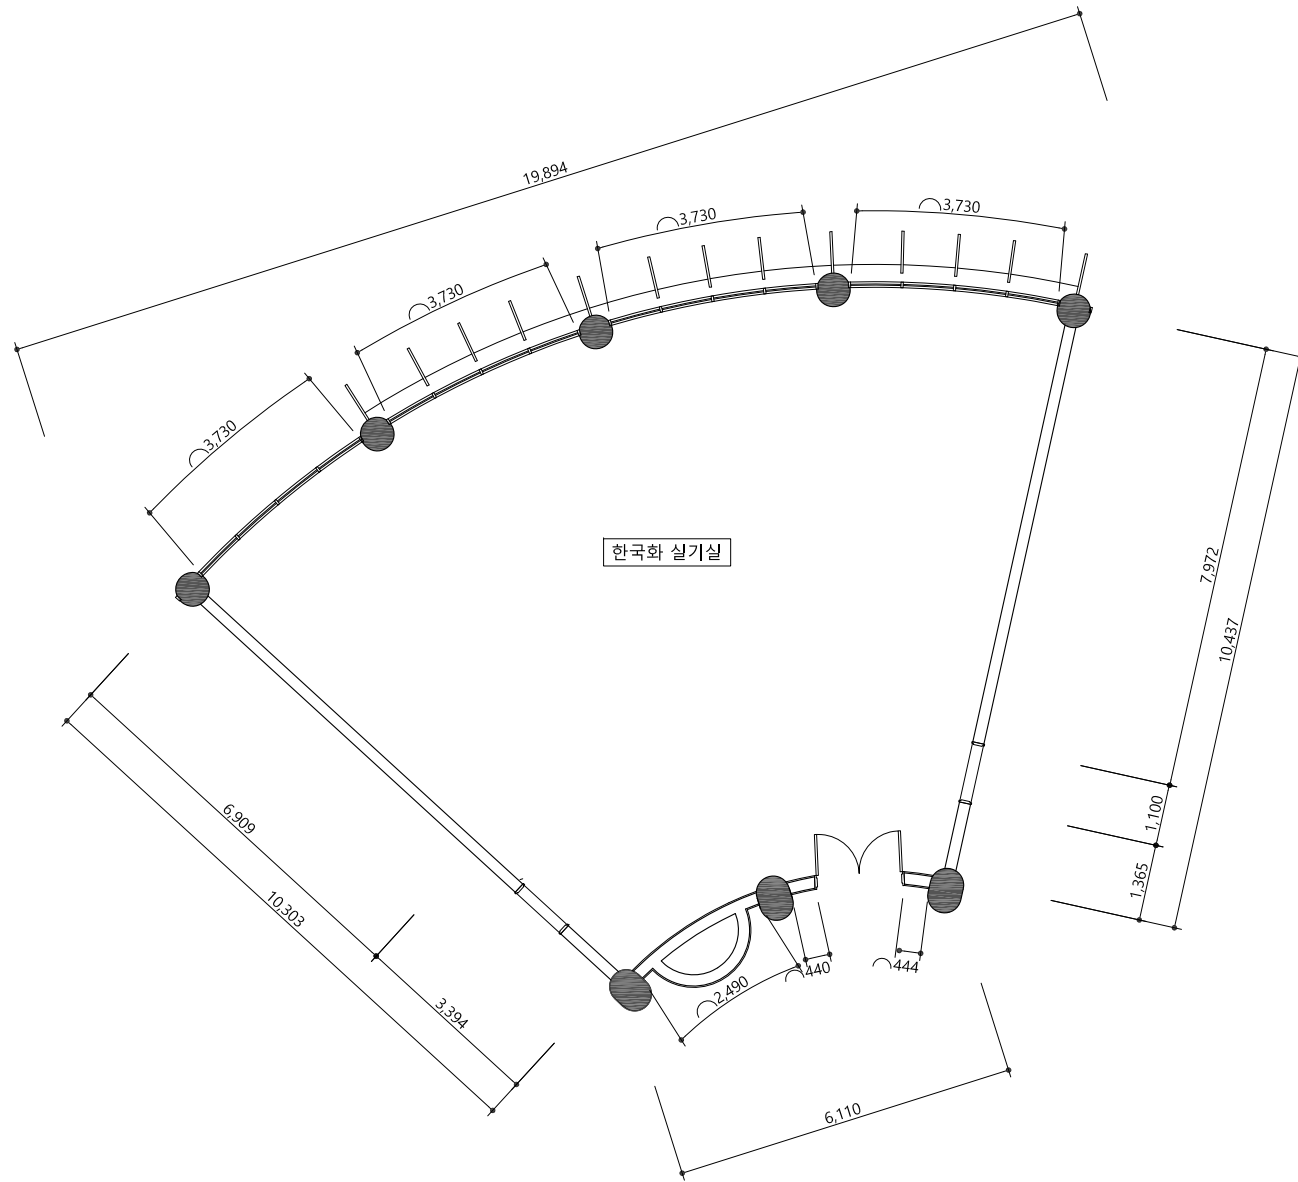

NAME OF PROJECT

NOTE
 * CH : (전체) 3,450
 (보) 2,800

REVISION

DESIGN BY

DRAWING BY

CHECKED BY

DATE 2022. 09. 07

SCALE A3 : 1/100

NAME OF DRAWING


미술관 323호 웹툰학과 강의실 확대평면도 (변경후)

DRAWING NO. I-002

SHEET NO. 002

ARCHITECT/ENGINEER

NOTE
 * CH : (전체) 3,450
 (보) 2,800

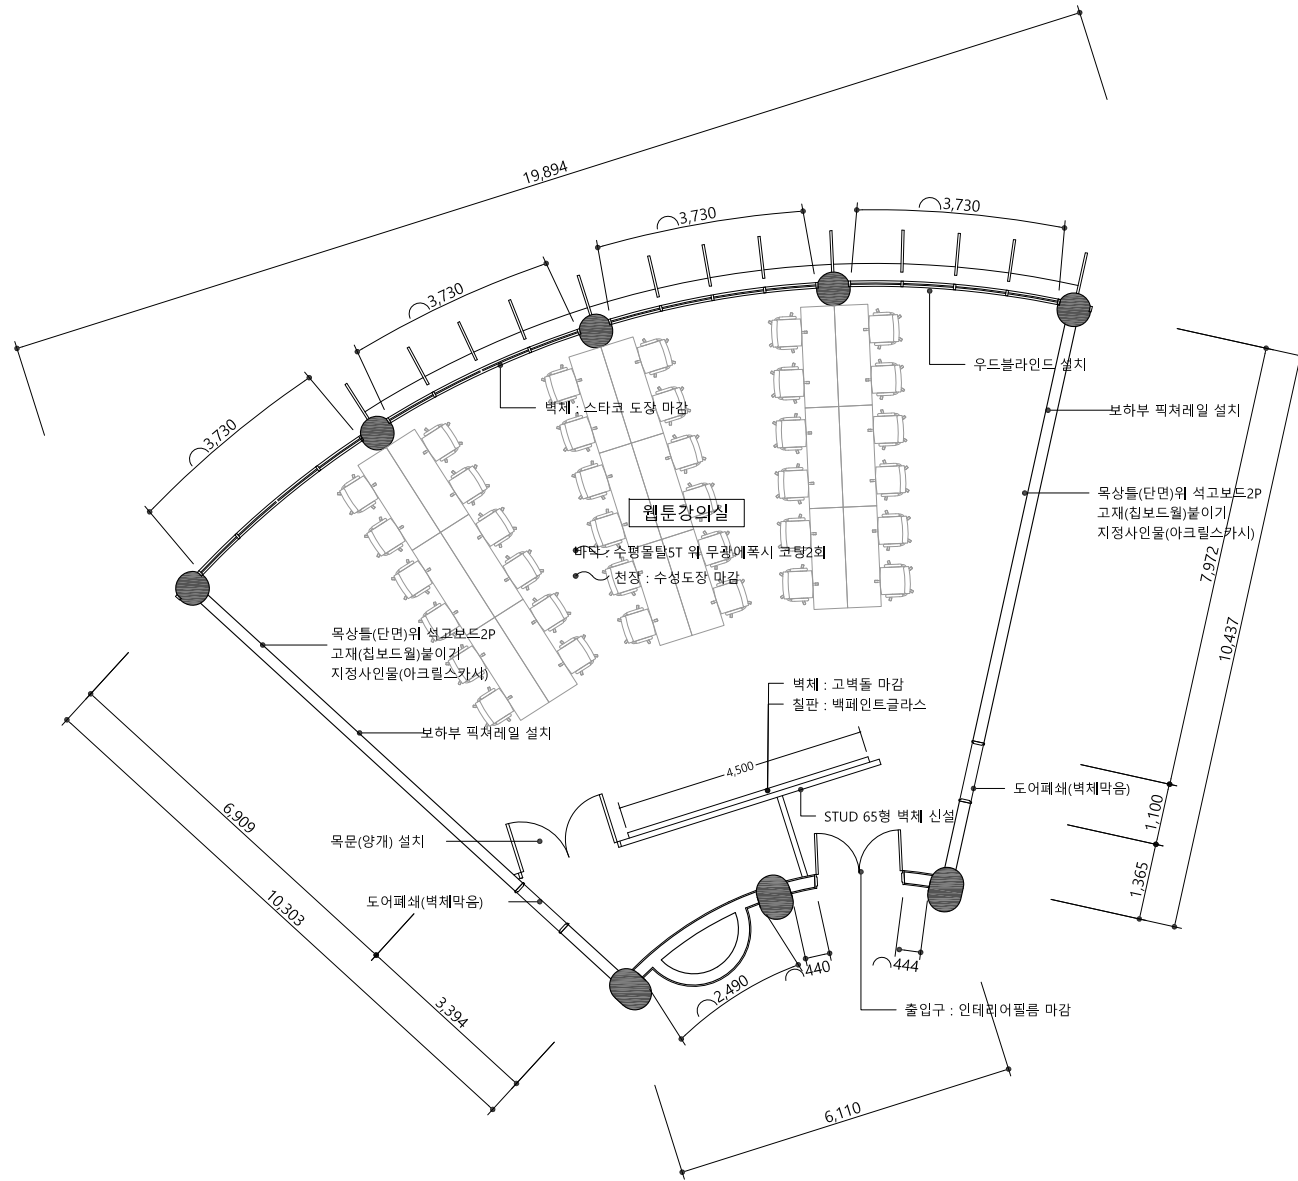

변화와 혁신,
 새로운 도약

REVISION

DESIGN BY

DRAWING BY

CHECKED BY

DATE 2022. 09. 07

SCALE A3 : 1/100

NAME OF DRAWING

미술관 323호 웹툰학과 강의실 확대평면도 (변경후)

DRAWING NO. I-003

SHEET NO. 003

ARCHITECT/ENGINEER